



**NOTES:**

- ALL DIMENSIONS ARE IN MILLIMETRES UNLESS OTHERWISE SPECIFIED.
- ALL DIMENSIONS ARE FROM UNFINISHED FLOOR LEVEL/SURFACE
- ALL DIMENSIONS SHALL BE CHECKED AND VERIFIED AT SITE.
- NO DIMENSIONS TO BE SCALED OFF THE DRAWING, ONLY WRITTEN DIMENSIONS SHALL BE FOLLOWED.
- ALL DRAWINGS ARE INTER-RELATED AND SHALL BE READ IN CONJUNCTION WITH OTHER RELEVANT DRAWINGS.
- ANY DISCREPANCY FOUND IN THE DRAWINGS IS TO BE IMMEDIATELY CLARIFIED WITH THE ENGINEER OR HIS REPRESENTATIVE AT THE SITE BEFORE COMMENCEMENT OF RELATED ITEMS OF WORK.

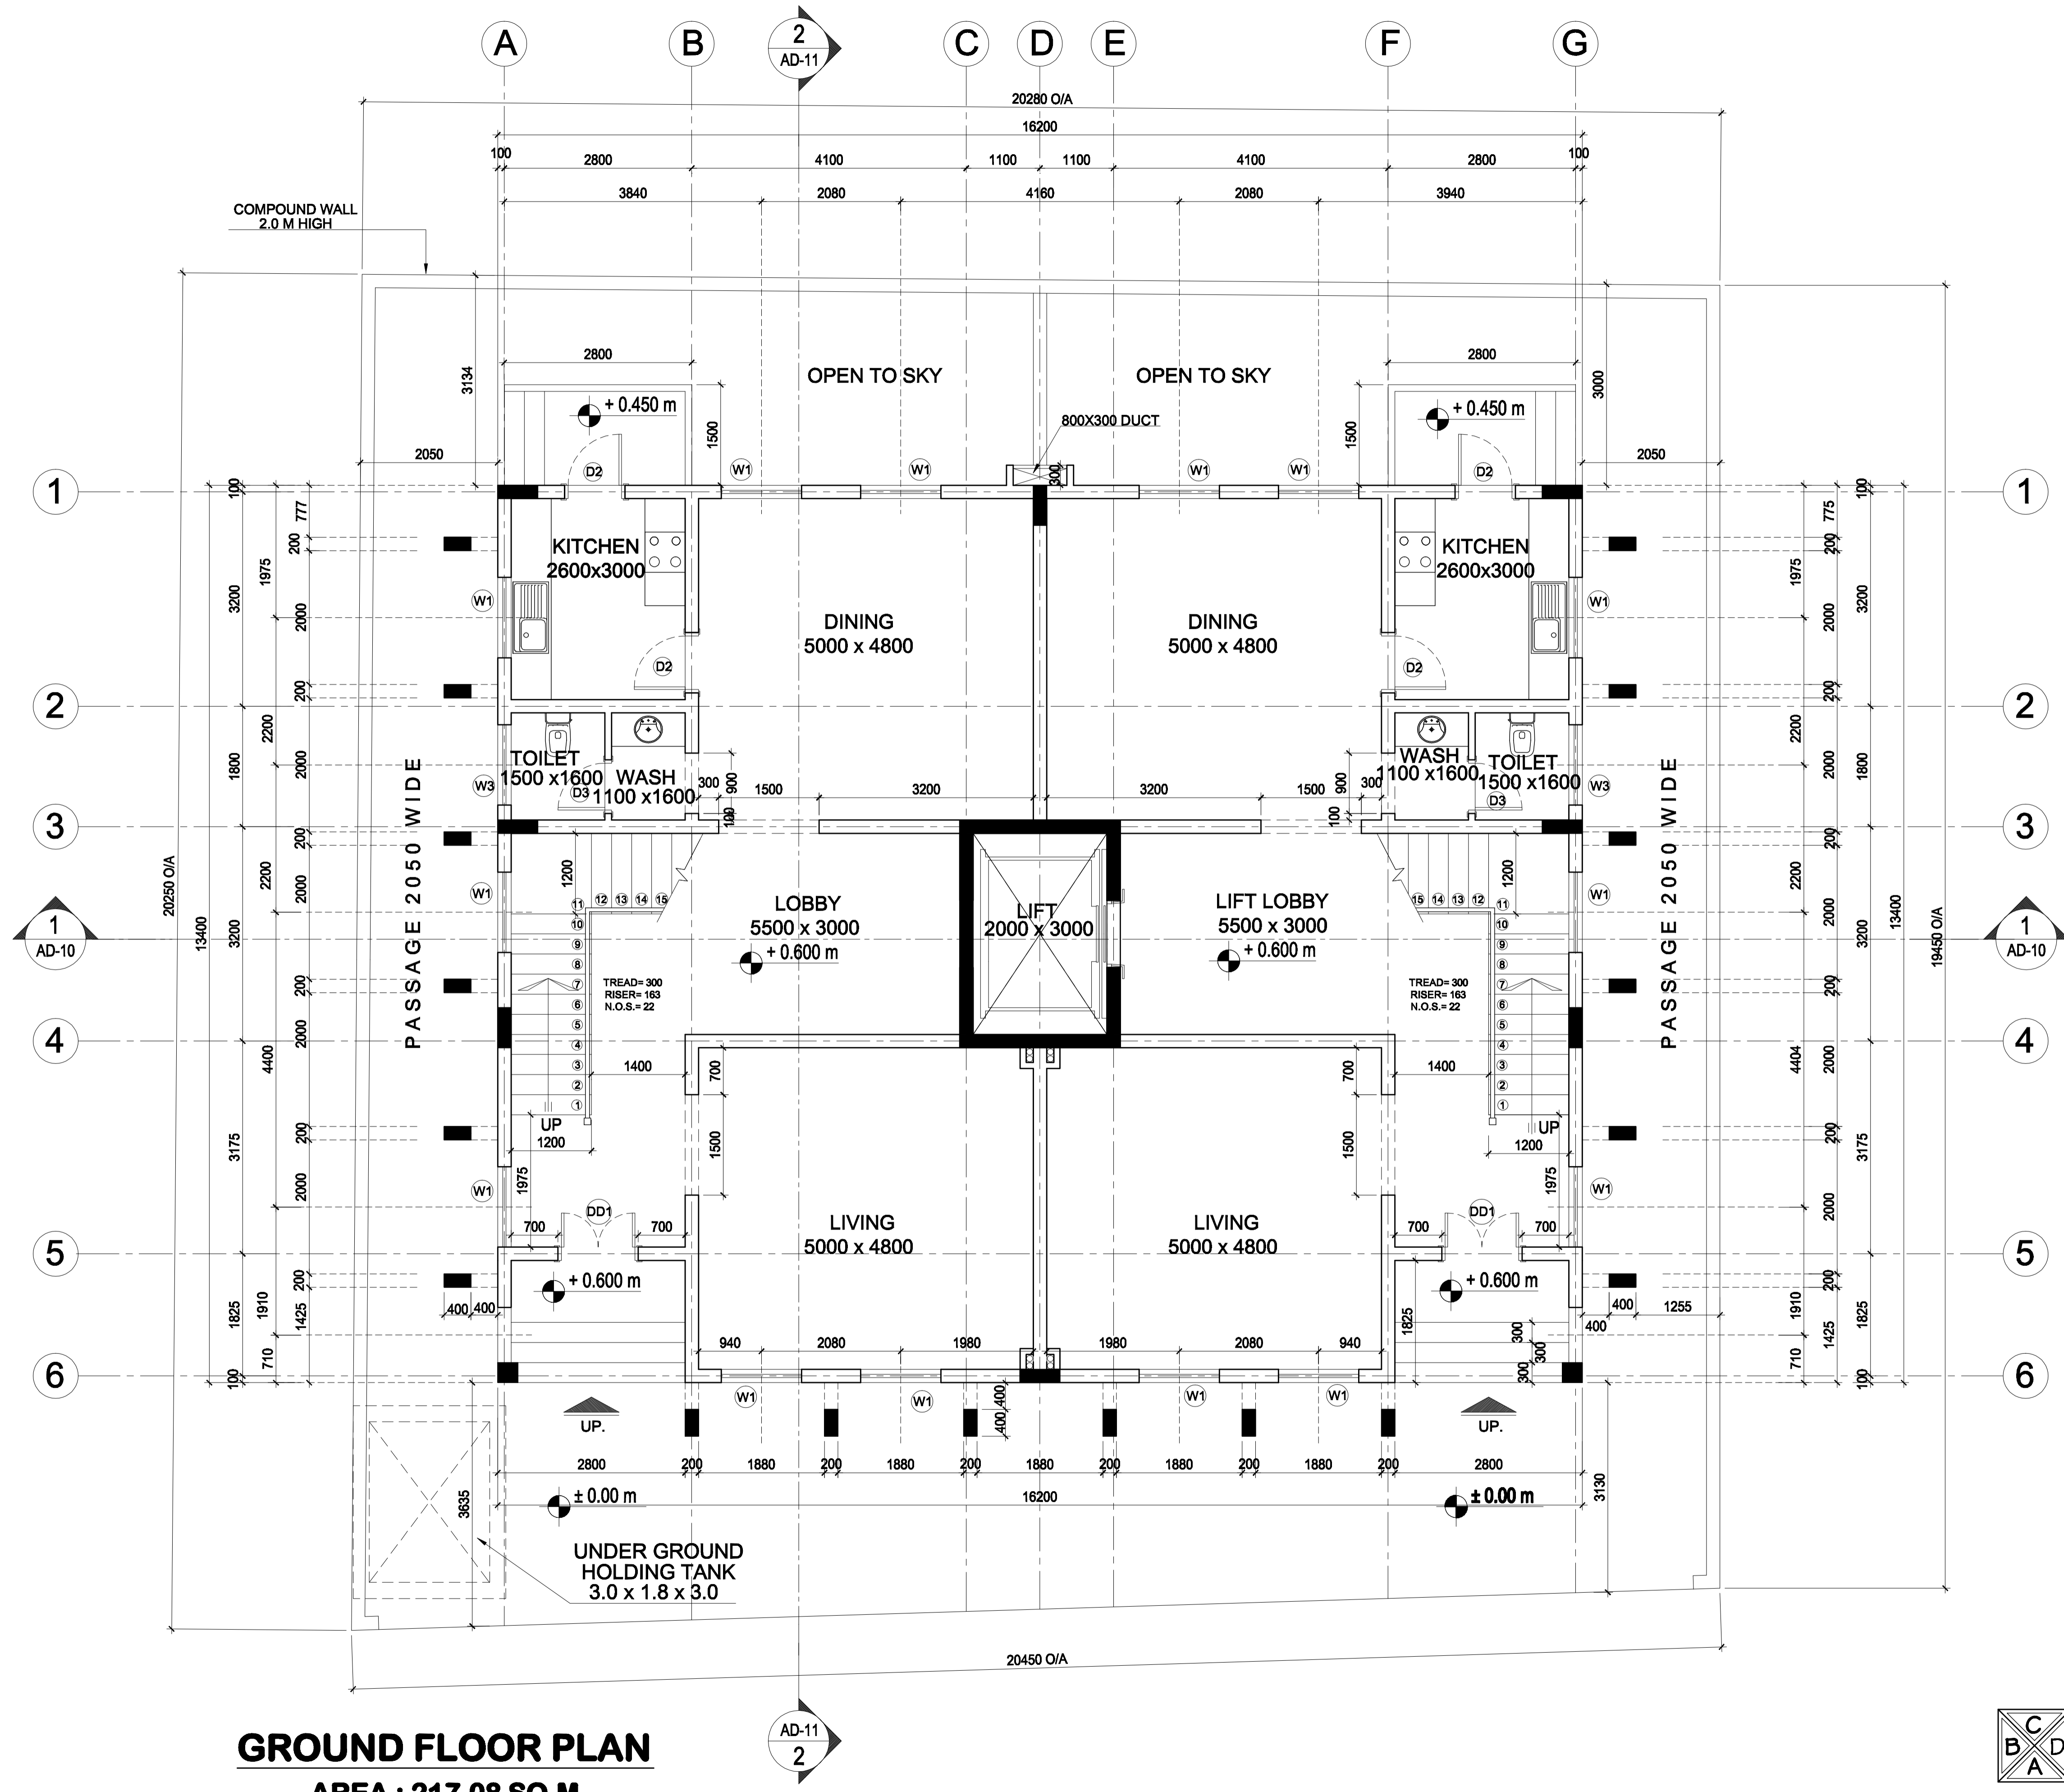

**GROUND FLOOR PLAN**  
**AREA : 217.08 SQ.M**

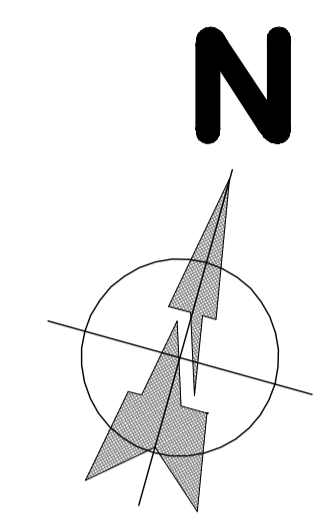

MUSCAT MUNICIPALITY  
 REGISTRATION NO \_\_\_\_\_

AREA FOR MUNICIPALITY USE

REV.	DATE	DESCRIPTION	BY
REVISIONS			

CONSULTANT  
**RANA ENGINEERING CONSULTANCY OFFICE**  
 P.O. BOX 2194, PC 111, GPO  
 TEL: 24682780  
 FAX: 24687884  
 ranaeng@hotmail.com  
 SULTANATE OF OMAN

CLIENT  
**Mr. MIHIR KHIMJI** FLOT NO. 1881  
 BLOCK NO. \_\_\_\_\_  
 AREA 28

USE RESIDENTIAL NO. OF FLOORS 02 + FF + PH AREA NAME BOUTHAIR AL QURUM

PROJECT  
**APARTMENT AT QURUM**

DRAWING TITLE  
**GROUND FLOOR PLAN**

DRG. NO <b>AD - 02</b>	SCALE A1 - 1:50 A3 - 1:100	DATE <b>FEBRUARY 2018</b>
DEALT FOR MUNICIPALITY	DRAWN BY SHAHID	CHECKED BY GSA